


PLAN

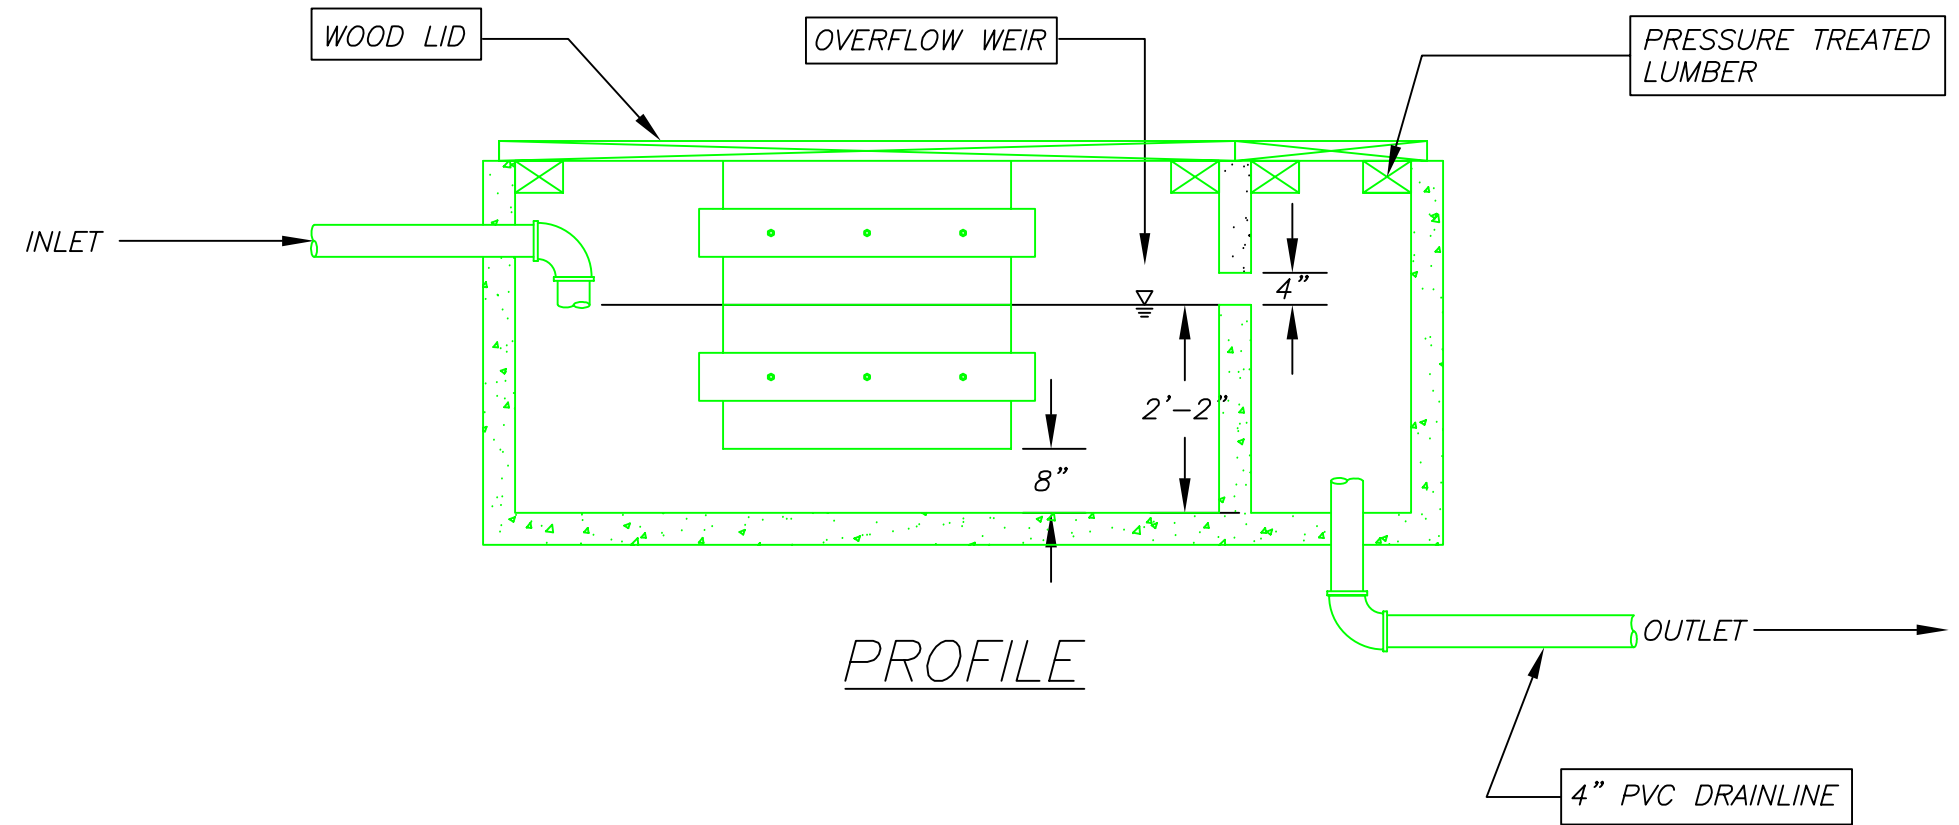

PROFILE

No.	Revision/Issue	Date
1	ISSUED FOR REVIEW	06/08/05
0	ISSUED FOR CONSTRUCTION	08/09/05

VESSEL BACKWASH SETTLING BASIN DETAILS
 APTOS, SANTA CRUZ COUNTY, CALIFORNIA
 APN: 041-221-30
 G:\01_Proj_Current\03-122\Draw\Rev_08B_sheets.dwg 8-15-05 10:32:43 AM ccrdc

CWO. NO. 03-122
 DATE: 04/05/05
 SCALE: 1" = 2'
 DESIGN BY: AVW

DWG. NO.
 B-03-2112-J

SOQUEL CREEK
 WATER DISTRICT
 PO Box 158 Soquel, California 95073
 Phone Number: (831) 475-8500
 Fax Number: (831) 475-4291

SHEET
 B-8