


No.	Revision/Issue	Date
1	ISSUED FOR APPROVAL	02/18/03
0	ISSUED FOR CONSTRUCTION	02/18/03

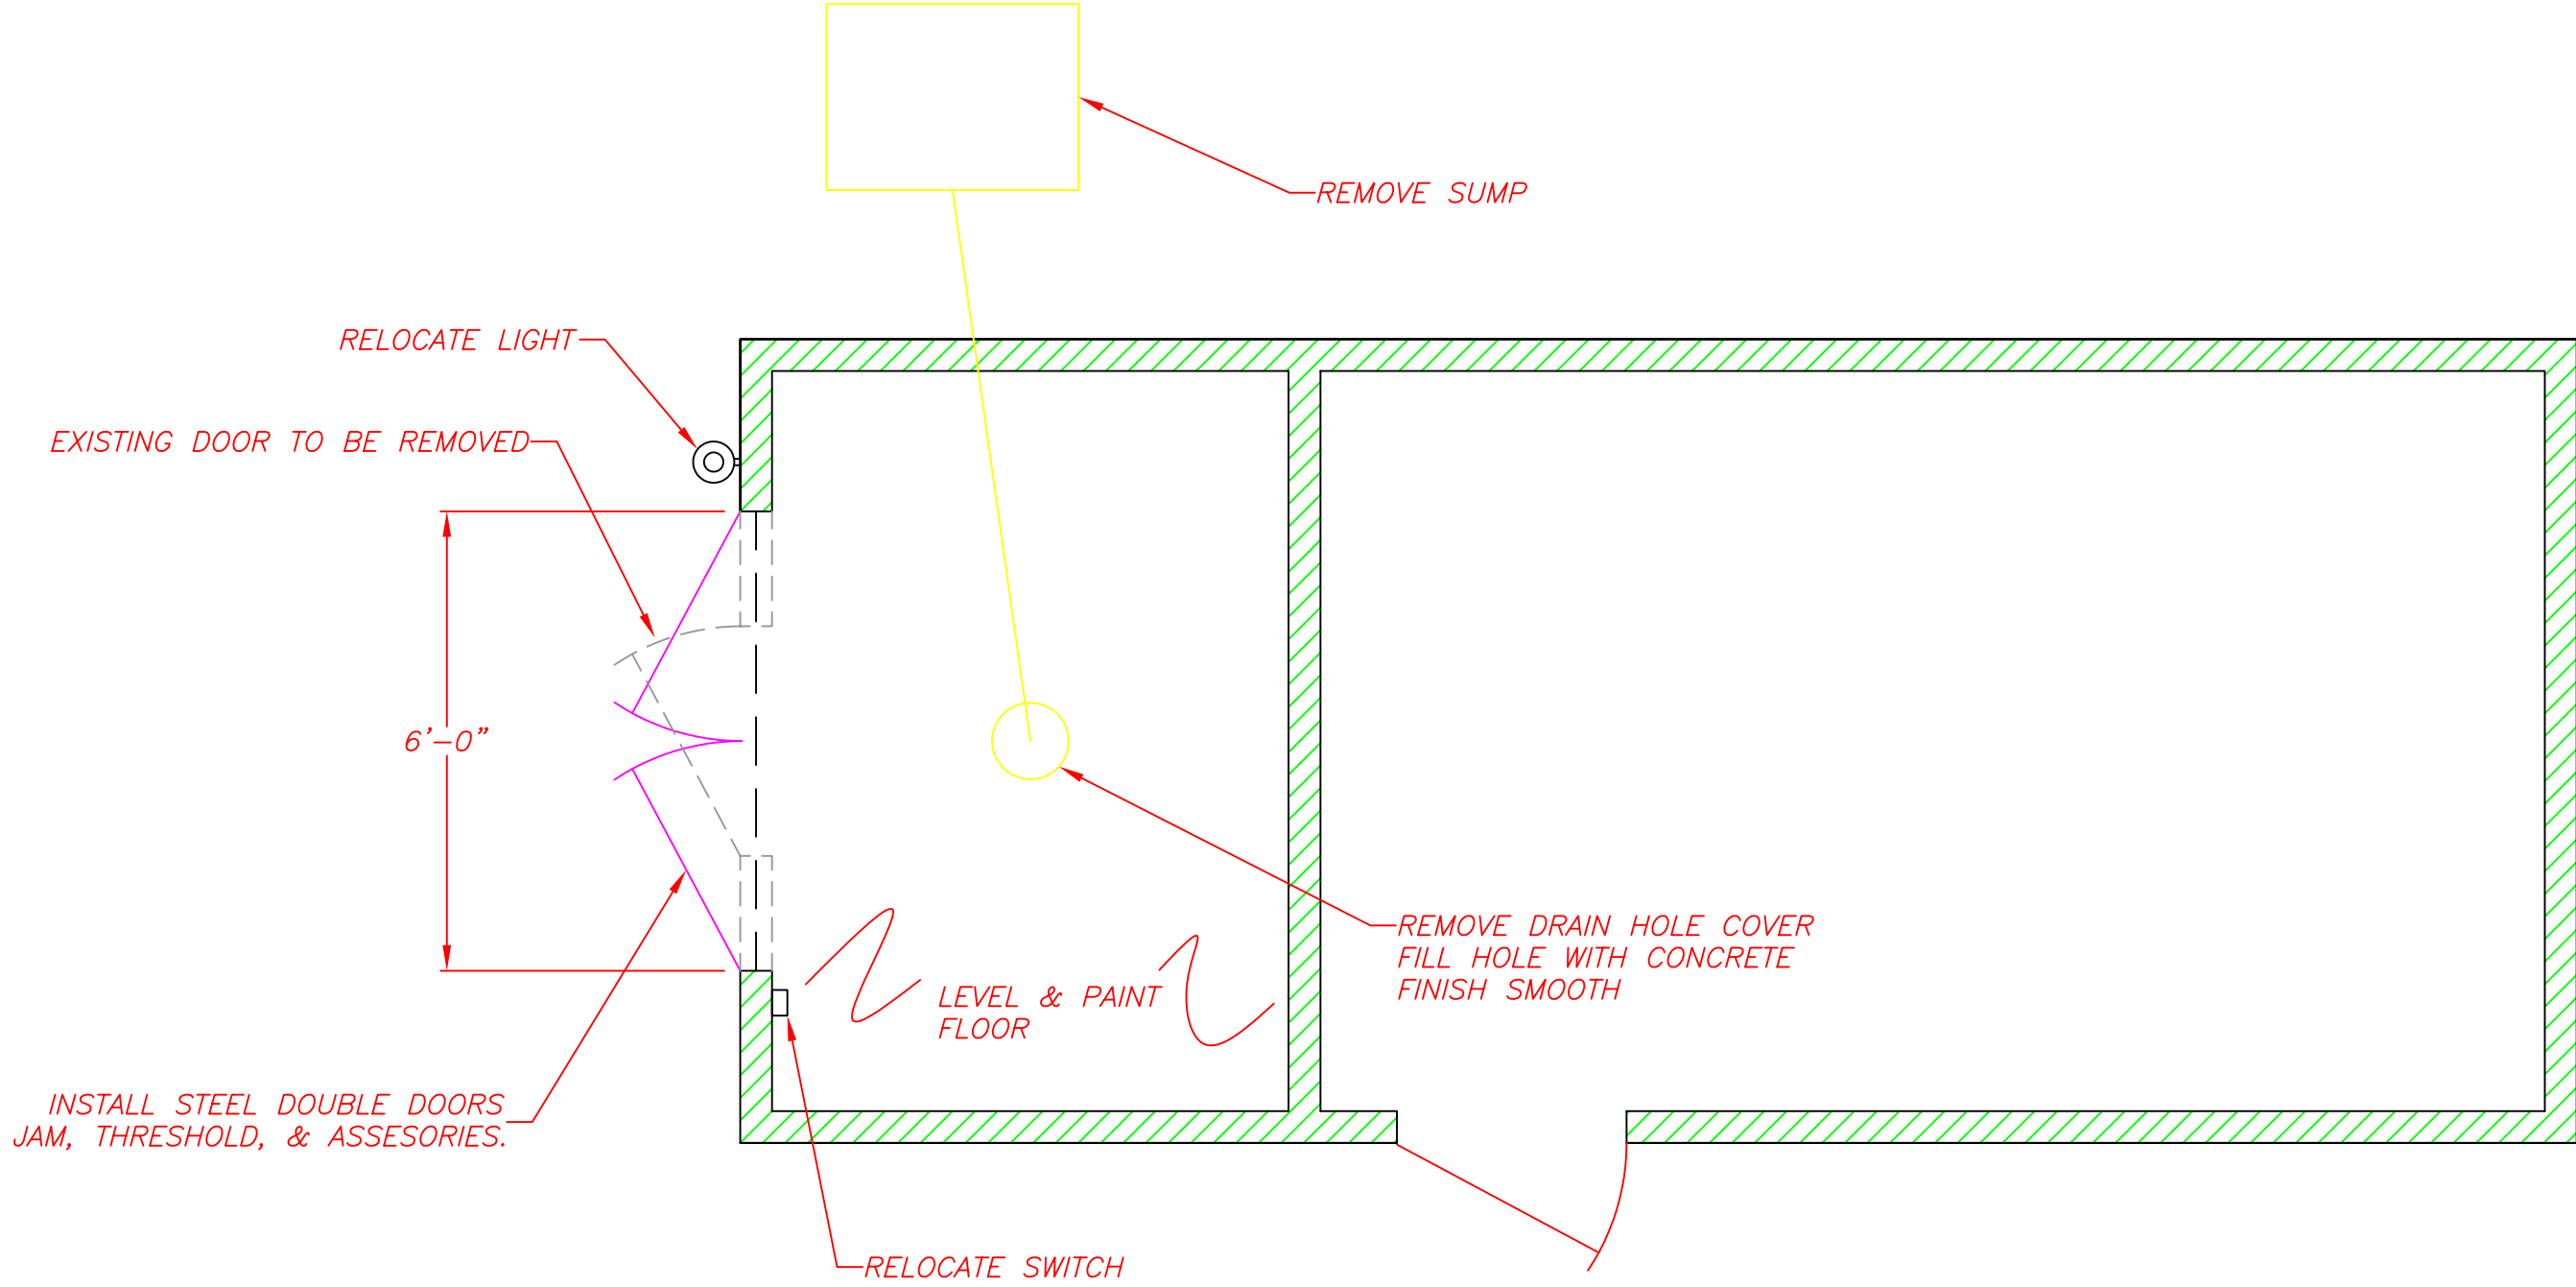

**MAIN STREET WELL
CHLORINE BUILDING REMODEL
3325 MAIN ST., SOQUEL**

SOQUEL, SANTA CRUZ COUNTY, CALIFORNIA
APN: 030-031-26
G:\01_Proj_Current\03-134\Draw\Rev_0\base.dwg 2-24-03 03:05:27 PM Tojd

SOQUEL CREEK WATER DISTRICT
PO Box 158 Soquel, California 95073
Phone Number: (831) 475-8500
Fax Number: (831) 475-4291

CWO. NO. 03-134 SHEET
DATE: 01/27/03 S-1
SCALE: 1/4"=1'
DESIGN BY: AVW
DWG. NO. B-03-2117-K



Jeffery N. Gailey
Chief Engineer
Engineering Manager