



FOUNDATION DETAIL

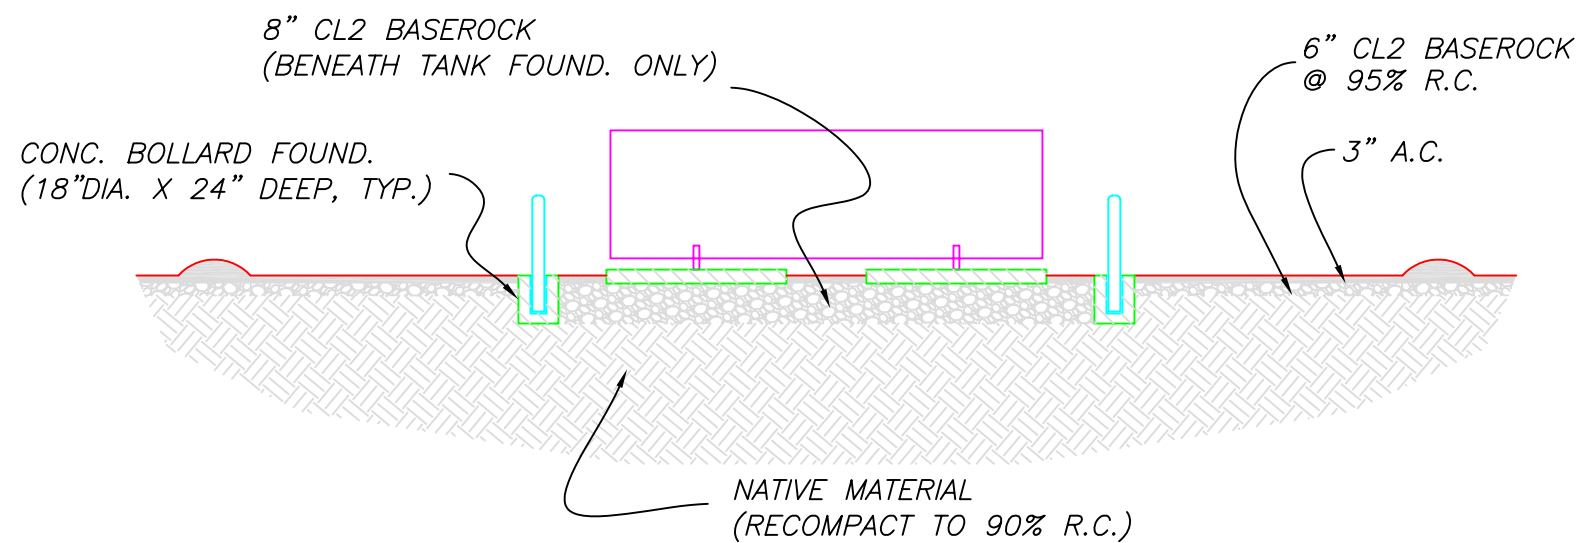

SECTION A - A

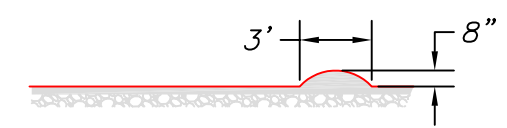

BERM DETAIL

No.	Revision/Issue	Date
4	ISSUED FOR APPROVAL	04/29/03
0	ISSUED FOR CONSTRUCTION	04/29/03

HEADQUARTERS ABOVE GROUND  
FUEL TANK FOUNDATION

SOQUEL CREEK  
WATER DISTRICT  
PO Box 158 Soquel, California 95073  
Phone Number: (831) 475-8500  
Fax Number: (831) 475-4291

CWO. NO. 03-144  
DATE: 03/20/03  
SCALE: 1/8" = 1'  
DESIGN BY: AVW

REVIEWED BY:  
O.&M.  
DATE

SHEET  
**B-2**

DWG. NO. B-03-2121-H



Jeffery N. Gallej  
Chief Engineer  
Engineering Manager

SOQUEL, SANTA CRUZ COUNTY, CALIFORNIA  
APN: 030-242-43

G:\01\_Proj\_Current\03-144\Draw\Rev\_0\B-2.dwg 5-16-03 08:22:12 AM coraic