



5180 SOQUEL DR.
PO BOX 158
SOQUEL, CA 95073
TEL 831-475-8500
FAX 831-475-4291

BOARD OF
DIRECTORS

To: **Plan Holder**

Project: **Lincoln Ave. Main Replacement**

BRUCE DANIELS
President
Dr. THOMAS LAHUE
Vice President

Attn.: **Bidder**

CWO No.: **05-106**

Date: **March 19, 2007**

DANIEL F. KRIEGE
JOHN W. BEEBE
Dr. BRUCE JAFFE

Addendum No. 1

The contract documents for the **Lincoln Ave. Main Replacement** project have been changed as follows:

- Project plans have been revised to show sanitary sewer rim and invert elevations. The attached drawing provides depths of sewer mains as provided by the County Sanitation Department. The Contractor shall review attached drawing and install necessary fittings in order to avoid conflict with sewer main and laterals.

BID DATE REMAINS: Wednesday, April 11, 2007 AT 2:00 PM


Please adjust bids accordingly. If you would like a hard copy of this addendum, you may pick one up at the District Office, 5180 Soquel Drive, Soquel, CA 95073.

Bidder acknowledges receipt of this addendum, which shall be attached to and made a part of the proposal.

Contractor Representative

Date

Soquel Creek Water District
Jeffery N. Gailey, PE
Engineering Manager/ Chief Engineer

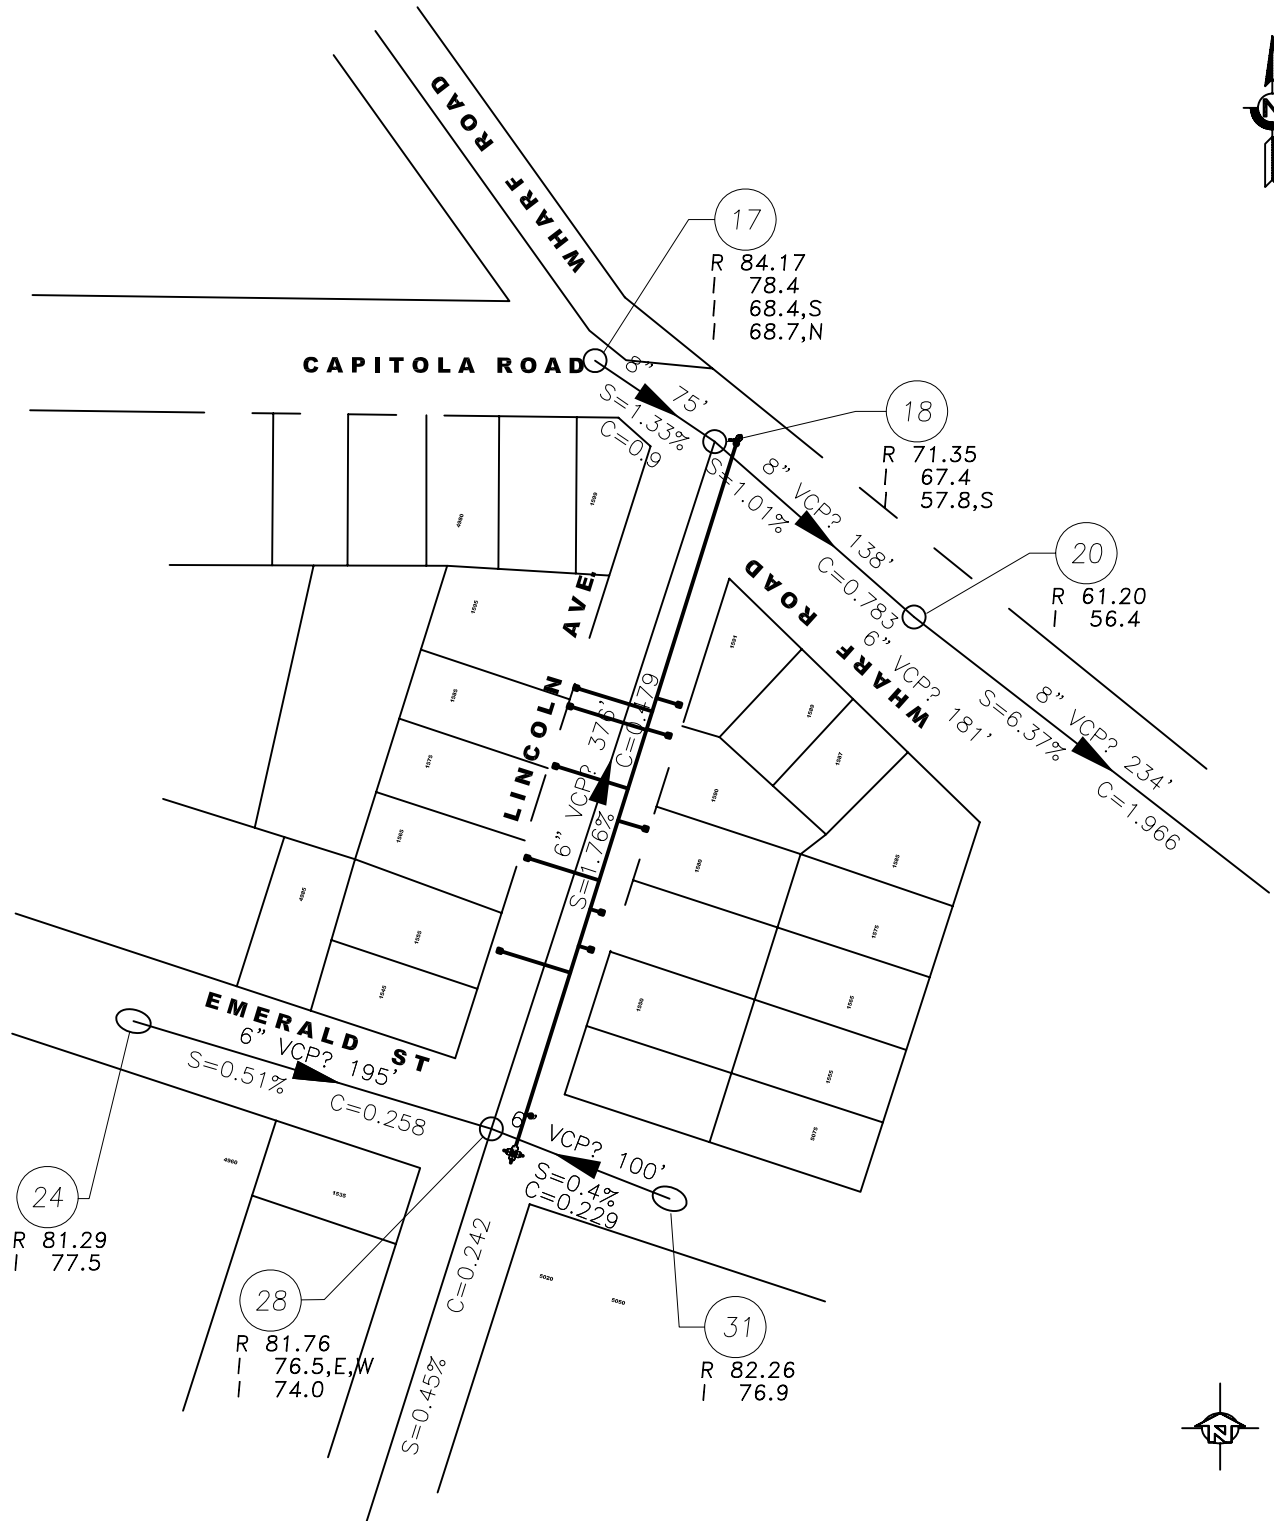

G: 01_Proj_Current 05-106 Draw Rev_0 addendum_1_ss_layout.dwg 3-20-07 10:05:46 AM carolc



**SOQUEL CREEK
WATER DISTRICT**

P.O. Box 158 Soquel, California 95073
Phone Number: (831) 475-8500
Fax Number: (831) 475-4291
DWG. NO. A-XX-XXXX-X

CWO NO. 05-106	LINCOLN AVE. MAIN REPLACEMENT ADDENDUM 1	REV A
SCALE: 1"=100'	DWN BY: TAD	SHEET: 1 OF 1