

Key Map

Scale 1" = 200'

LINCOLN AVE.
 (FROM EMERALD ST. TO WHARF RD.)
 400 L.F. 6" CL. 200 PVC WATER MAIN
 10 STANDARD DOMESTIC SERVICE REPLACEMENTS
 2 TIE-INS TO EXISTING WATER MAINS
 14,000 S.F. TYPE II SLURRY SEAL
 (ENTIRE ROAD WIDTH)

Legend


---	RIGHT OF WAY
---	LOT LINE
---	EDGE OF PAVEMENT
---	EDGE OF CONCRETE
SS SS	SANITARY SEWER LINE
W W	WATER LINE EXISTING
6" PVC (P)	WATER LINE PROPOSED
G G	GAS LINE
PB PB	PACBELL LINE
PGE PGE	PG&E LINE
X X	FENCE LINE
~~~~~	VEGETATION LINE
△	SURVEY CONTROL
⊕	EXISTING WATER METER
⊕	PROPOSED WATER METER REPLACEMENT
⊕	GAS METER
⊕	UTILITY POLE
SSMH ⊕	SANITARY SEWER MANHOLE
⊕	PROPOSED WATER VALVE
⊕	STORM DRAIN INLET
⊕	MAIL BOX
⊕	EXISTING FIRE HYDRANT
⊕	PROPOSED FIRE HYDRANT
⊕	TYPE II SLURRY SEAL BOUNDARY

**WATERWORKS NOTES:**

1. ALL WATERWORKS RELATED CONSTRUCTION SHALL BE PERFORMED IN ACCORDANCE WITH THE STANDARD SPECIFICATIONS AND STANDARD PLANS, AND THE DIRECTIONS OF THE CHIEF ENGINEER OF THE SOQUEL CREEK WATER DISTRICT. A COPY OF THE SOQUEL CREEK WATER DISTRICT STANDARD SPECIFICATIONS AND STANDARD PLANS SHALL BE AVAILABLE ON THE JOB SITE AT ALL TIMES. COPIES MAY BE OBTAINED AT THE OFFICES OF THE SOQUEL CREEK WATER DISTRICT, 5180 SOQUEL DRIVE, SOQUEL, CA 95073.
2. THE CONTRACTOR SHALL NOTIFY THE CHIEF ENGINEER OF THE SOQUEL CREEK WATER DISTRICT A MINIMUM OF 2 WORKING DAYS PRIOR TO COMMENCING WORK. THE CONTRACTOR SHALL SCHEDULE ALL INSPECTIONS WITH THE SOQUEL CREEK WATER DISTRICT A MINIMUM OF 24 HOURS IN ADVANCE OF NEEDING SUCH INSPECTION. ALL VALVES SHALL ONLY BE OPERATED BY THE PERSONNEL OF THE IMPROVEMENTS TO THE EXISTING SOQUEL CREEK WATER DISTRICT. SYSTEM SHUTDOWNS FOR THE INTERCONNECTION OF NEW IMPROVEMENTS TO THE EXISTING SYSTEM SHALL BE SCHEDULED WITH THE SOQUEL CREEK WATER DISTRICT A MINIMUM OF 3 WORKING DAYS IN ADVANCE FOR RESIDENTIAL AREAS AND 5 WORKING DAYS IN ADVANCE FOR COMMERCIAL AND INDUSTRIAL AREAS.

**Notes:**

1. This is not a boundary or topographic survey. Right of way as shown is compiled from record data and reconciled to best fit random found monuments. Lot lines are generated from assessor's maps.
2. Utilities shown are based on surface evidence, USA marked locations and/or record drawing locations as provided by agencies. No potholing or verification of underground locations has been performed. Contractor shall be responsible for verification prior to construction.

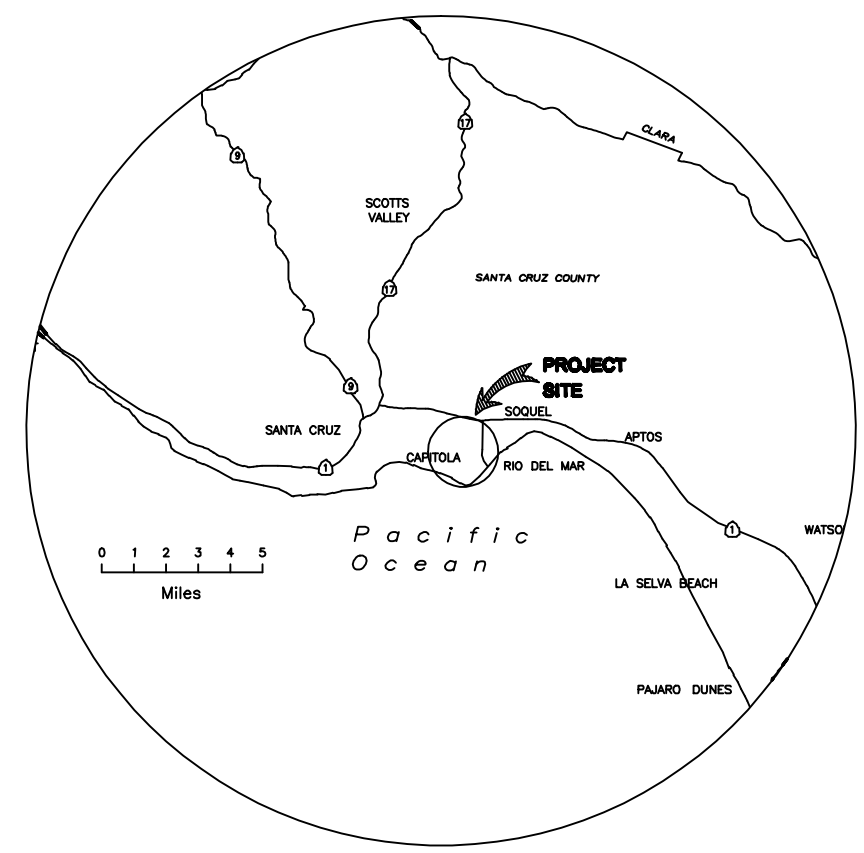

# Vicinity Map

# Sheet Index

Key Map Sheet 1  
 Lincoln Ave. (Between Emerald St. and Wharf Rd.) Sheet 2

No.	Revision/Issue	Date
A	ISSUED FOR APPROVAL	3/6/07
0	ISSUED FOR CONSTRUCTION	3/6/07

# LINCOLN AVE. MAIN REPLACEMENT AND EXTENSION

CAPITOLA, SANTA CRUZ COUNTY, CALIFORNIA  
 APN: N/A

G:\01_Proj_Current\05-106\Draw\Rev_0\D-1.dwg 3-07-07 11:38:34 AM tajd

**SOQUEL CREEK WATER DISTRICT**  
 PO Box 158 Soquel, California 95073  
 Phone Number: (831) 475-8500  
 Fax Number: (831) 475-4291

CWO. NO. 05-106  
 DATE: 2/27/07  
 SCALE: AS NOTED  
 DESIGN BY: TAD  
 DWG. NO. D-05-2138-F

**Certification:**

*Jeffrey N. Gailey*  
 Chief Engineer  
 Engineering Manager

SHEET:  
**D-1**