


WIXON AVENUE MAIN REPLACEMENT, PHASE 1
 100 L.F. 6" WATER MAIN, CL. 200 PVC OR CL 50 DIP,
 w/FITTINGS
 1 TIE-IN TO EXISTING WATER MAIN w/VALVE
 1 CHLORINATION TAP
 1 JONES J-3740 FIRE HYDRANT, w/6" LATERAL AND VALVE.

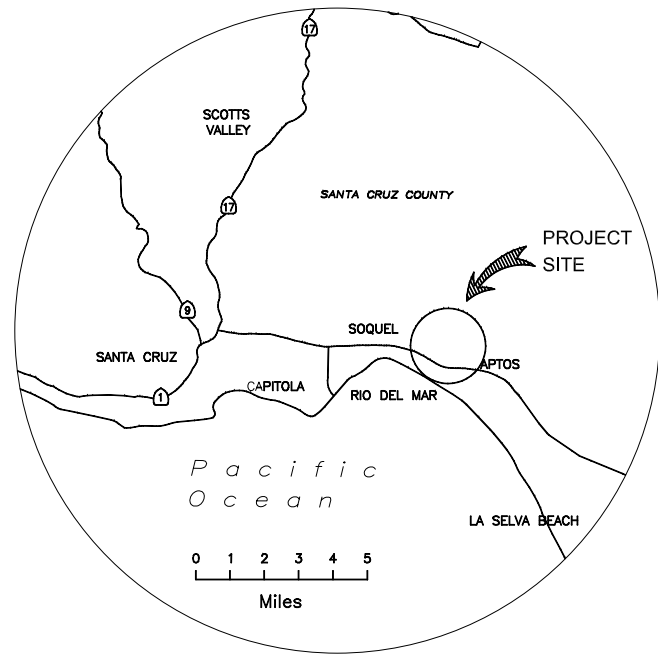

Vicinity Map

Not to Scale

LEGEND

	W (P)	PROPOSED WATER MAIN
	W 2" STL	(E) WATER MAIN
	G	GAS SERVICE PIPE
	SS	SANITARY SEWER MAIN
	SD	STORM DRAIN MAIN
	⊗	GATE VALVE
	●	CHLORINATION TAP
	⊕	PROPOSED FIRE HYDRANT
	123	STREET ADDRESS NUMBER
	○	UTILITY POLE
	○	MANHOLE (4' DIA. TYP.)
		STORM DRAIN INLET



Water Works Notes:

1. ALL WATERWORKS RELATED CONSTRUCTION SHALL BE PERFORMED IN ACCORDANCE WITH THE STANDARD SPECIFICATIONS AND STANDARD PLANS, AND THE DIRECTIONS OF THE CHIEF ENGINEER OF THE SOQUEL CREEK WATER DISTRICT. A COPY OF THE SOQUEL CREEK WATER DISTRICT STANDARD SPECIFICATIONS AND STANDARD PLANS SHALL BE AVAILABLE ON THE JOB SITE AT ALL TIMES. COPIES MAY BE OBTAINED AT THE OFFICES OF THE SOQUEL CREEK WATER DISTRICT, 5180 SOQUEL DRIVE, SOQUEL, CA 95073.

2. THE CONTRACTOR SHALL NOTIFY THE CHIEF ENGINEER OF THE SOQUEL CREEK WATER DISTRICT A MINIMUM OF 2 WORKING DAYS PRIOR TO COMMENCING WORK. THE CONTRACTOR SHALL SCHEDULE ALL INSPECTIONS WITH THE SOQUEL CREEK WATER DISTRICT A MINIMUM OF 24 HOURS IN ADVANCE OF NEEDING SUCH INSPECTION. ALL VALVES SHALL ONLY BE OPERATED BY THE PERSONNEL OF THE SOQUEL CREEK WATER DISTRICT. SYSTEM SHUTDOWNS FOR THE INTERCONNECTION OF NEW IMPROVEMENTS TO THE EXISTING SYSTEM SHALL BE SCHEDULED WITH THE SOQUEL CREEK WATER DISTRICT A MINIMUM OF 3 WORKING DAYS IN ADVANCE FOR RESIDENTIAL AREAS AND 5 WORKING DAYS IN ADVANCE FOR COMMERCIAL AND INDUSTRIAL AREAS.

Notes:

- THIS IS NOT A BOUNDARY OR TOPOGRAPHIC SURVEY. RIGHT OF WAY AS SHOWN IS COMPILED FROM RECORD DATA AND RECONCILED TO BEST FIT RANDOM FOUND MONUMENTS. LOT LINES ARE GENERATED FROM ASSESSOR'S MAPS.
- UTILITIES SHOWN ARE BASED ON SURFACE EVIDENCE, USA MARKED LOCATIONS AND/OR RECORD DRAWING LOCATIONS AS PROVIDED BY AGENCIES. NO POT-HOLING OR VERIFICATION OF UNDERGROUND LOCATIONS HAS BEEN PERFORMED. CONTRACTOR SHALL BE RESPONSIBLE FOR VERIFICATION PRIOR TO CONSTRUCTION.

Key Map

Scale 1" = 500'

Sheet Index

Key Map Sheet 1
 Wixon Ave. & Aptos Beach Dr. Sheet 2

WIXON AVENUE MAIN REPLACEMENT, PHASE 1

KEY MAP

APTOS, SANTA CRUZ COUNTY, CALIFORNIA

APN: N/A

G:\01_Proj_Current\07-103\Draw\Phase_1\B-1.dwg 1-18-07 11:57:52 AM carac

No.	Revision/Issue	Date
A	ISSUED FOR REVIEW	08/24/06
0	ISSUED FOR CONSTRUCTION	1/16/07



SOQUEL CREEK WATER DISTRICT
 PO Box 1550 Capitola, California 95010
 Phone Number: (831) 475-8500
 Fax Number: (831) 475-4291

CWO. NO. 07-103
 DATE: 1/16/07
 SCALE: AS NOTED
 DESIGN BY: MJW

SHEET
B-1

DWC. NO. B-07-2160-F

Certification:



Jeffery N. Gailey
 Chief Engineer
 Engineering Manager