


MATCH LINE SHEET D-8

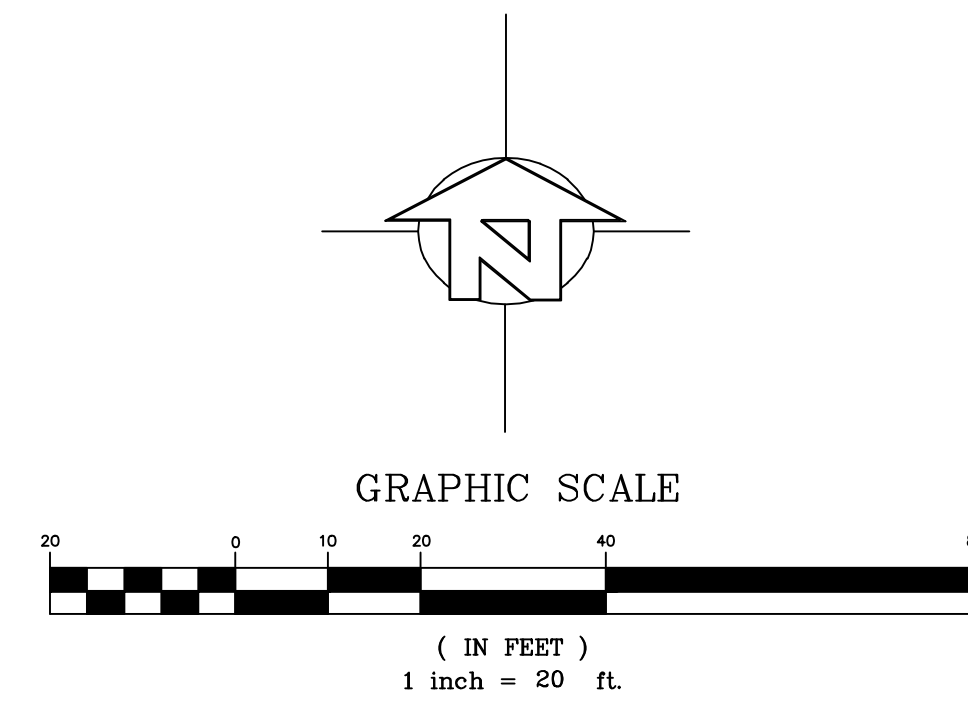

No.	Revision/Issue	Date
A	ISSUED FOR REVIEW	06/26/09
O	ISSUED FOR CONSTRUCTION	08/04/09

**VIENNA WOODS MAIN REPLACEMENT
JENNIFER DR. at AUSTRIAN WAY**

AFTOS, SANTA CRUZ COUNTY, CALIFORNIA
APV: N/A

G:\01_Proj_Current\09-107\Draw\2-10-D-11.dwg 8-06-09 10:07:42 AM cardc

SOQUEL CREEK WATER DISTRICT
 PO Box 1550 Capitola, California 95010
 Phone Number: (831) 475-6800
 Fax Number: (831) 475-4291


CWO. No. 09-107
 DATE: 06/26/09
 SCALE: 1"=20'
 DESIGN BY: CCC
 DWG. NO. D-09-2176-F

Certification:

 No. 47298
 Exp. 12/31/09
 CML
 STATE OF CALIFORNIA

Jeffery N. Gaily
 Chief Engineer
 Engineering Manager

SHEET:
D-9

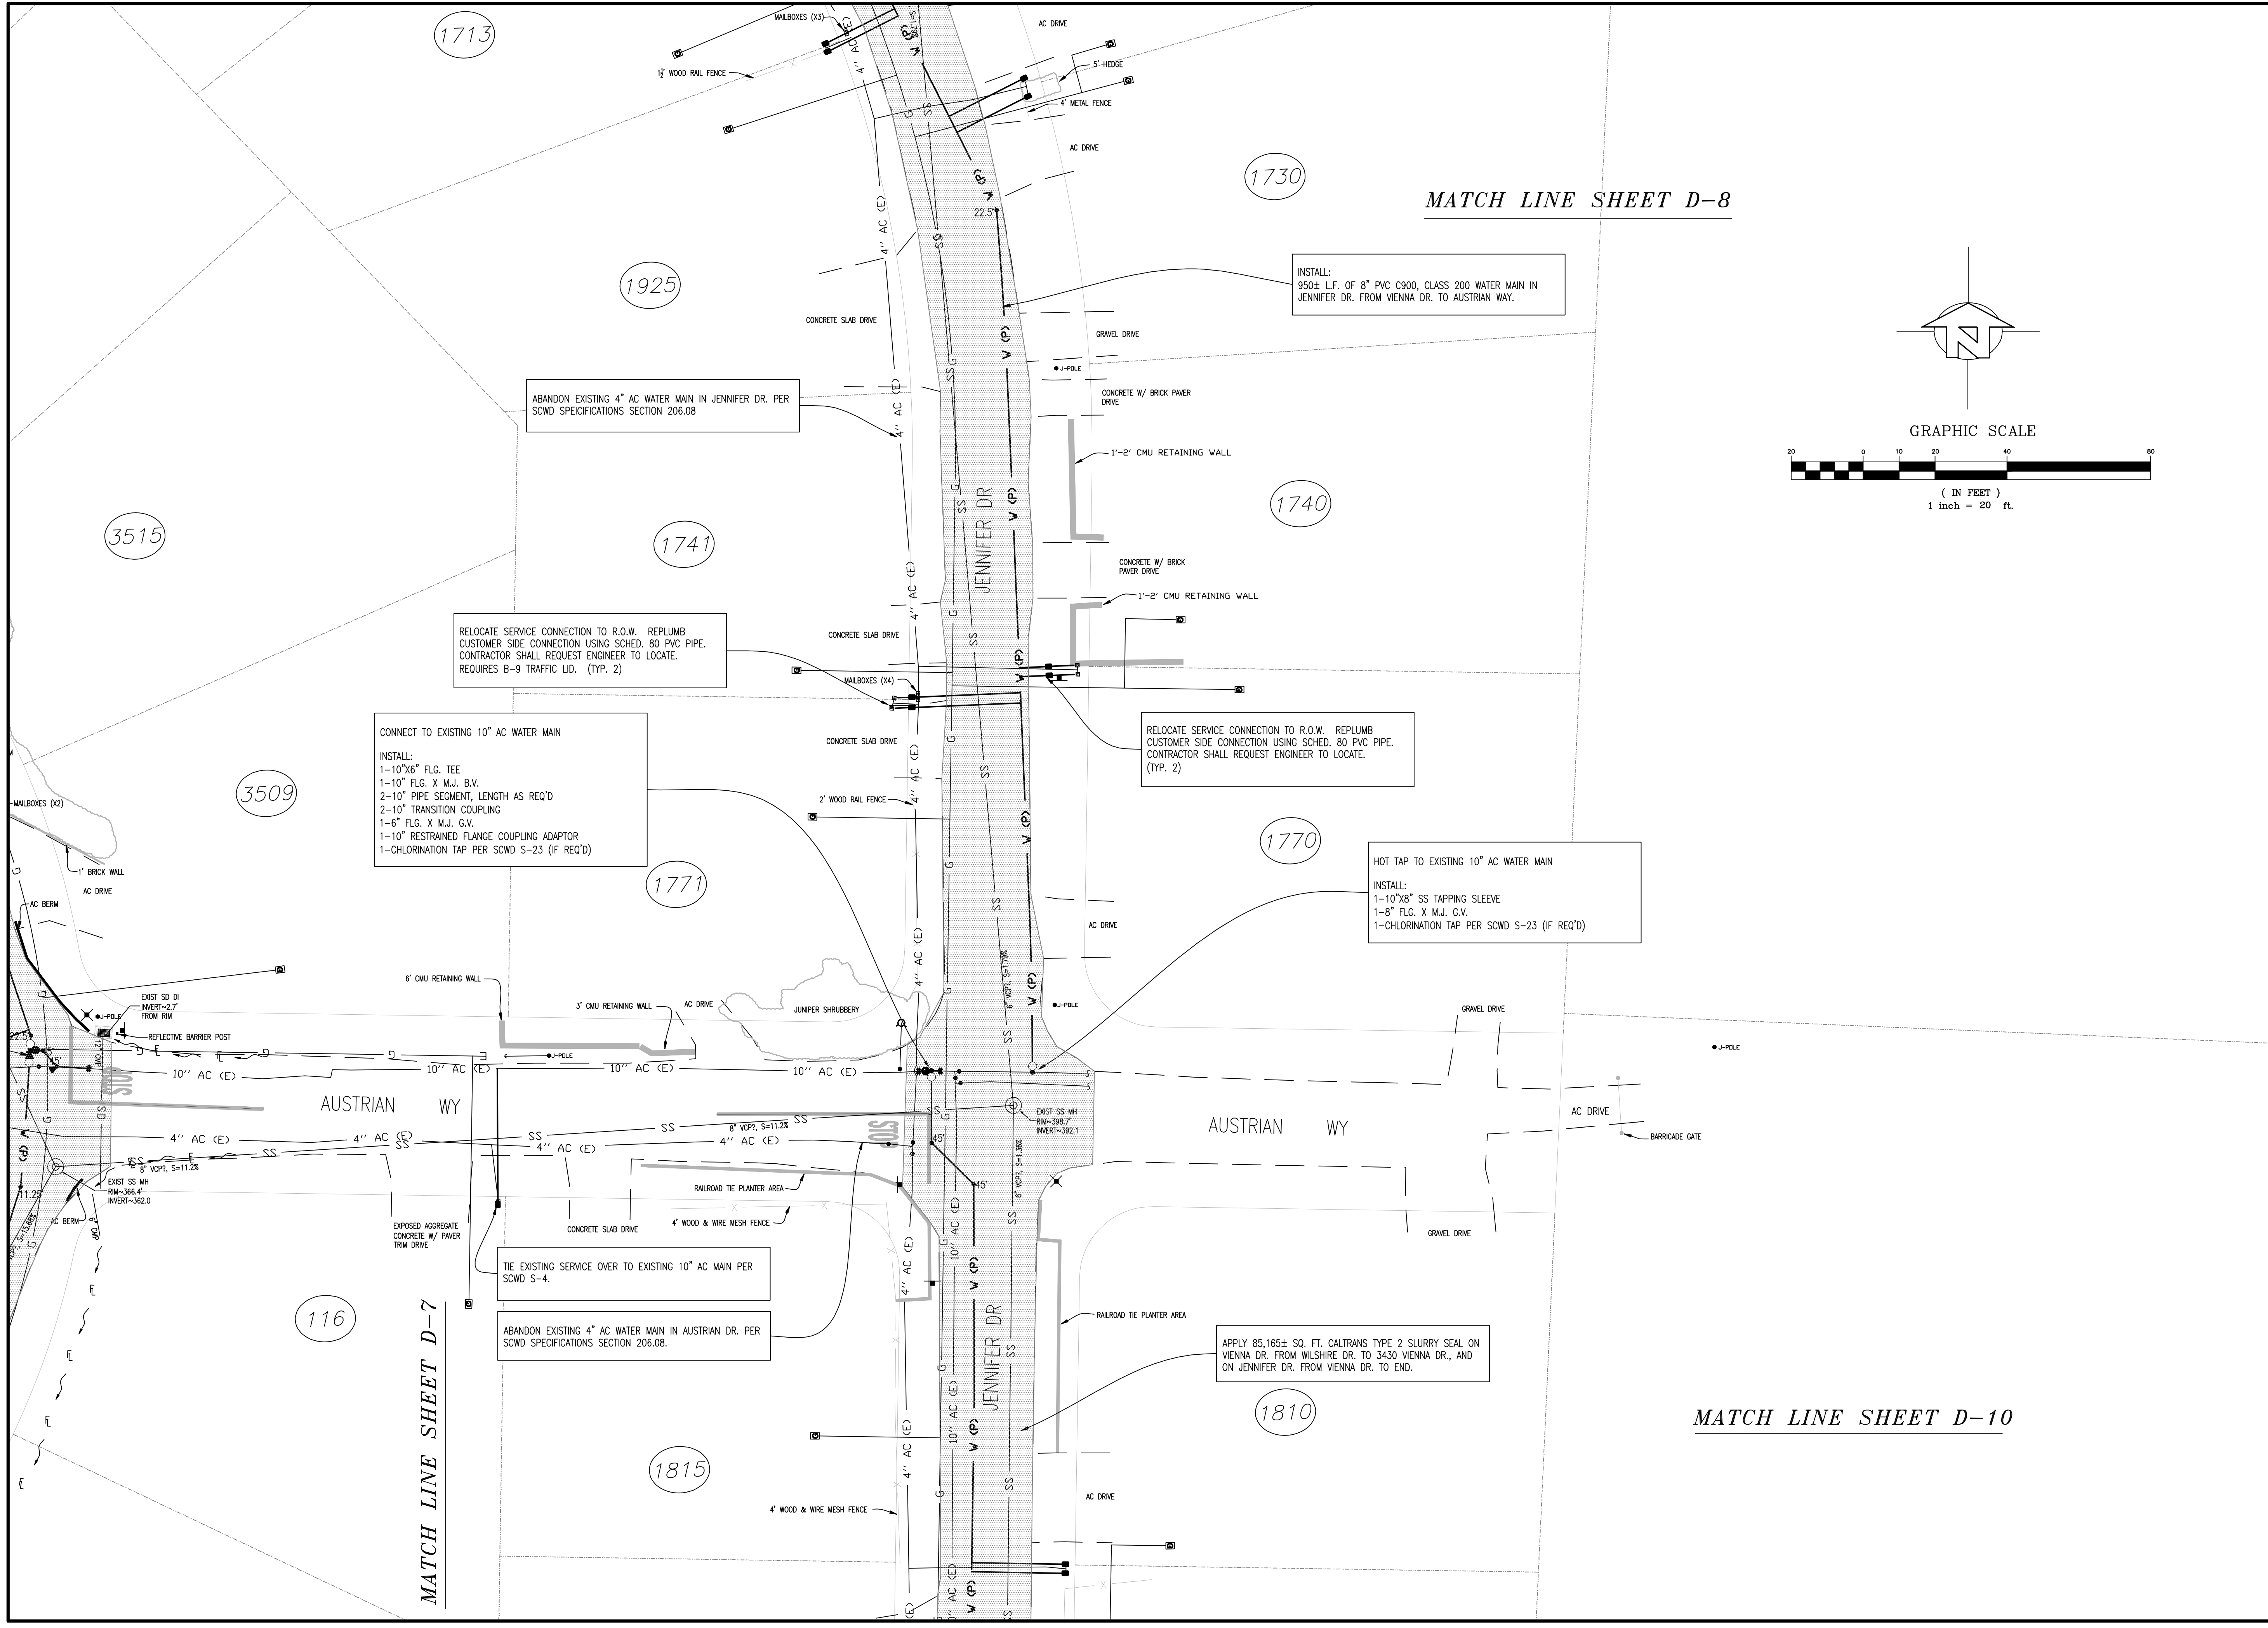

MATCH LINE SHEET D-10

MATCH LINE SHEET D-7